
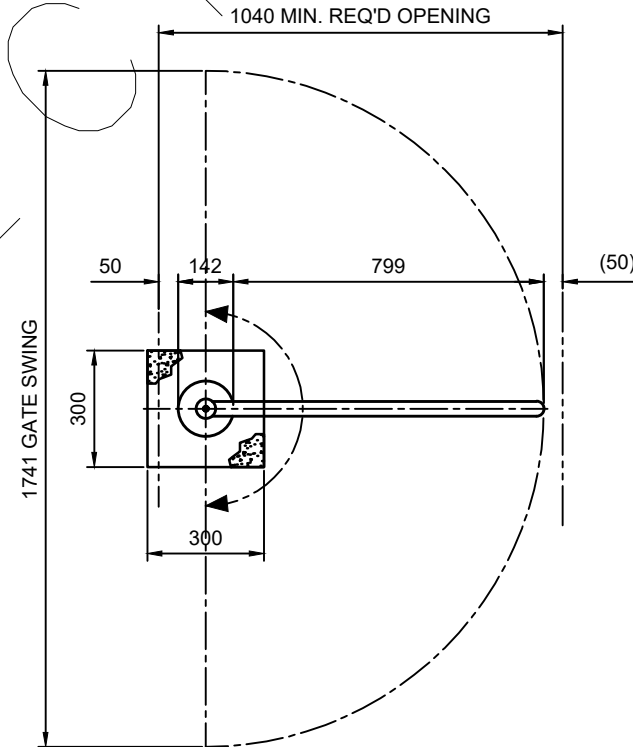


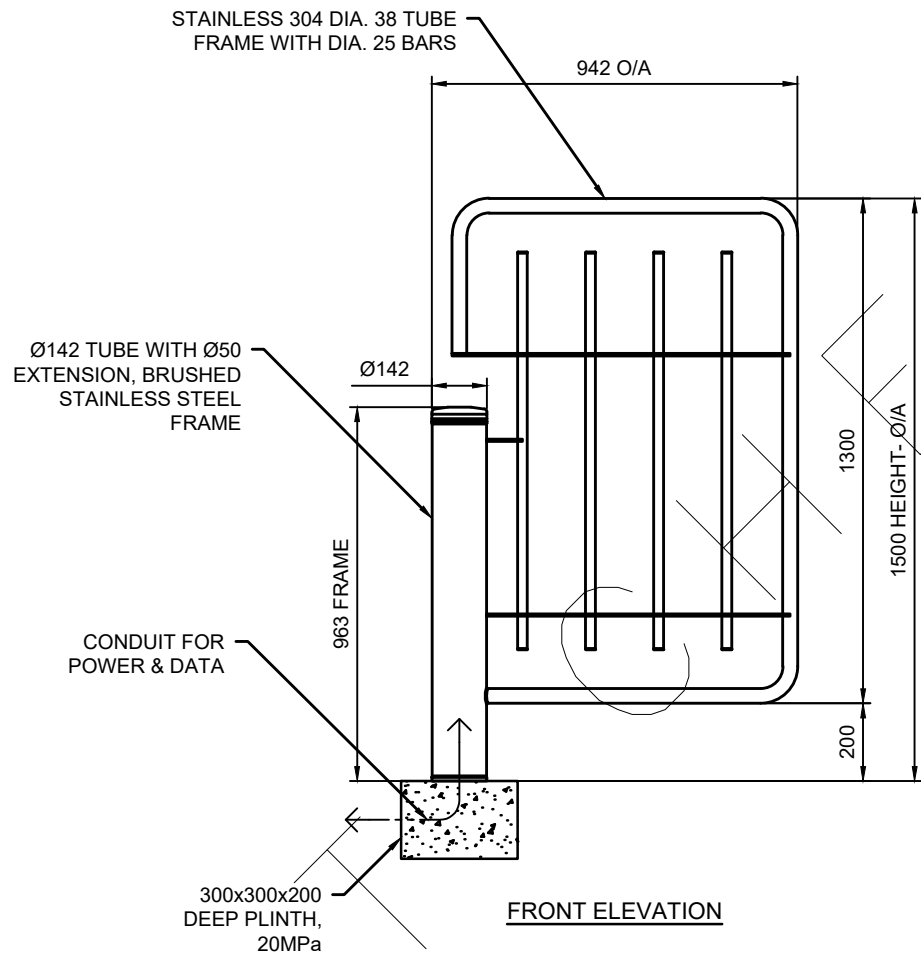

PROJECT #:

22982

PROJECT:

SPECIAL NEEDS GATE

SITE:

GERAN NETHERLANDS

CLIENT:

GERAN

DIMENSION TOLERANCES (Unless otherwise specified):		SCALE: NTS
FROM:	TO	TOLERANCE
0	25	+- 0.25
26	100	+- 0.50
101	250	+- 1.00
251	500	+- 1.50
501	1000	+- 2.50
1001	>	+- 3.00

APPROVALS: PAGE SIZE: A4

Drawn:	Eric Swart	2024/05/31
Checked:	-	1900/01/01
Approved:	-	1900/01/01

DESCRIPTION:

**SPECIAL NEEDS GATE
AUTOMATIC 1500MM HIGH
FRAME**

NUMBER:

22982-01

REV:

0B